


Plot of Survey of a Portion of the
 NW $\frac{1}{4}$ SW $\frac{1}{4}$ Sec. 26
 T. 6 N., R. 4 E., G. & S. R. B. & M.
 CAVE CREEK, ARIZ.

for
 J.R. & Carolyn Cox
 Feb. 1962

W. T. Keplinger Engr.

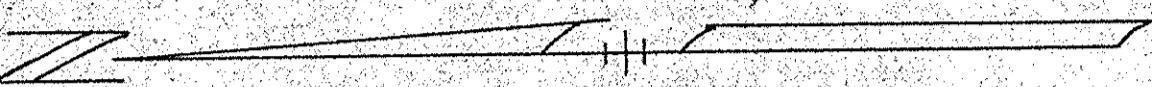

Scale 1" = 50 ft.
 6Z0208



DESCRIPTION

That portion of the SW $\frac{1}{4}$ NW $\frac{1}{4}$ Sec. 26, T. 6 N., R. 4 E., G. & S. R. B. & M., more particularly described as follows:


From a point on the West line of said Section 26, which bears North 0° 15' West distance of 1391.0 ft. from the S.W. corner of said Sec. 26, and 8° 0' 15"E distance of 1270.38 ft. from the West 1/4 corner of said Sec. 26, go N. 89° 45' E. 40.00 ft. to the Easterly Right-of-Way Line of a County Road, described in Docket at Page thereof, M.C.R., and the true point of beginning;

Thence N. 75° 30' East a distance of 310.00 ft. to a point;

Thence N 2° 00' W. a distance of 246.00 ft. to a point;

Thence N 58° 59' W. a distance of 342.75 ft. to a point on said East Right-of-Way Line;

Thence S 0° 15' E. along said Right-of-Way line 500.00 feet to the point of beginning, comprising 2.536 Acres.

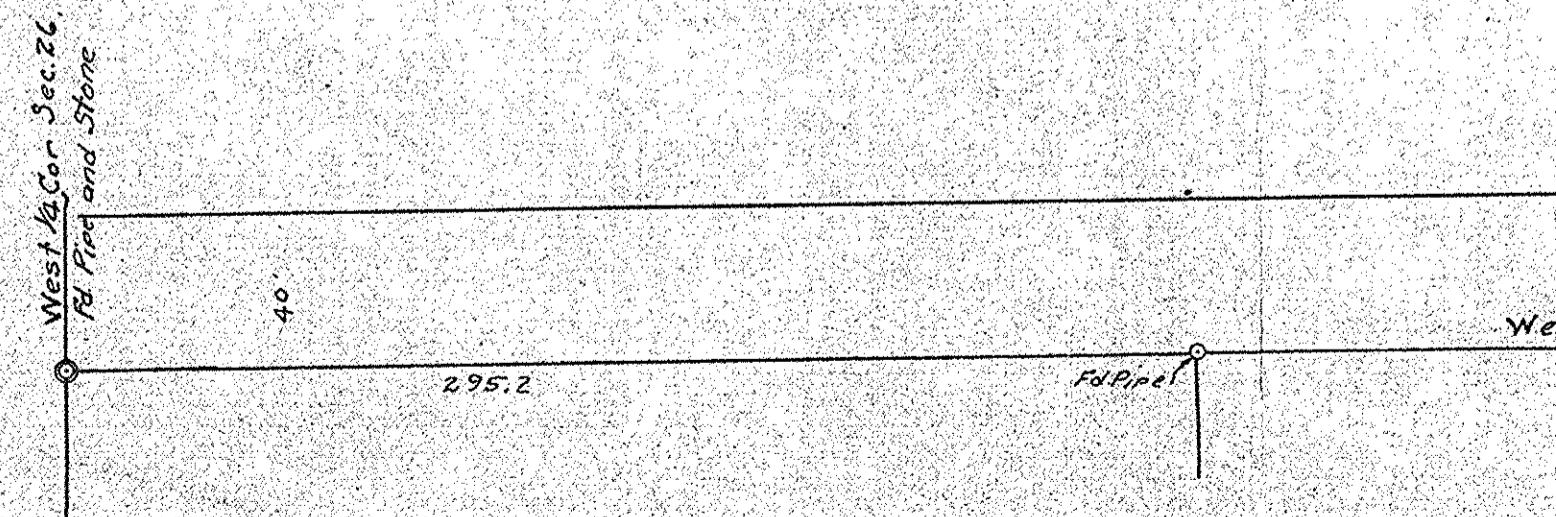


E. Roadway R/W Line P

County Road, Docket Page, M.C.R.

West Line Section 26 P
330.2'

N 00' 15' W

Rd Pipe

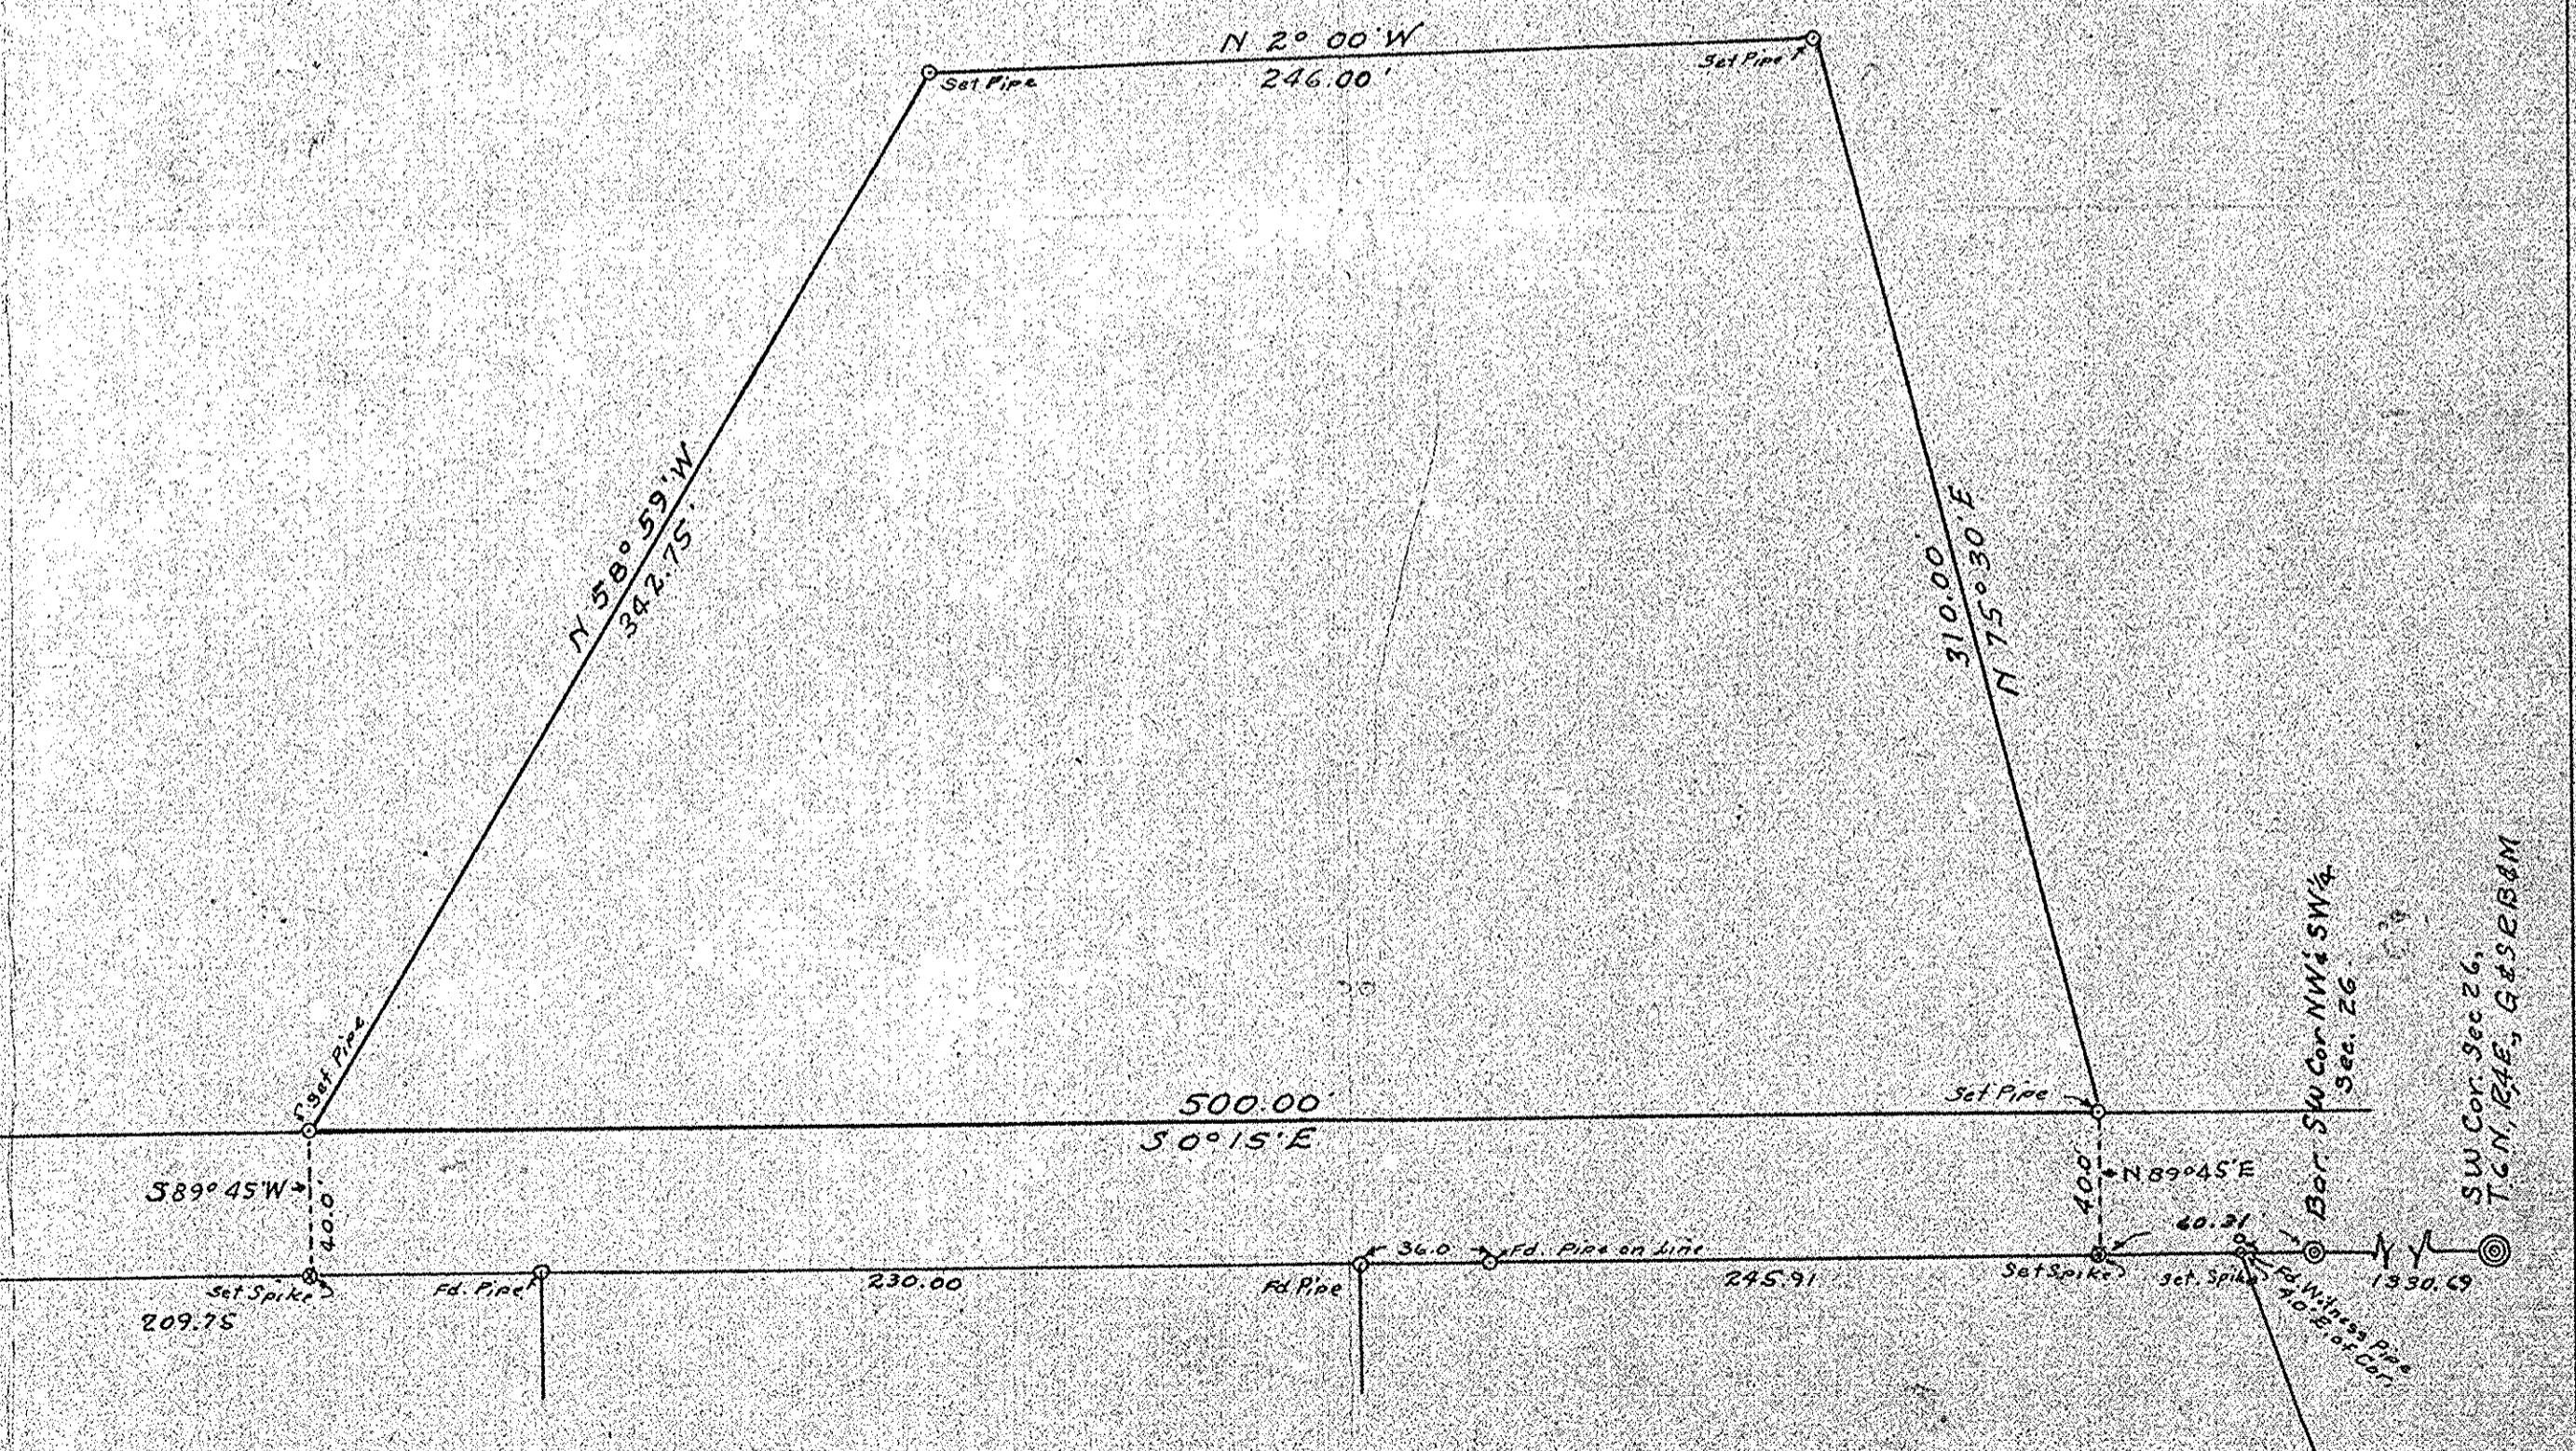

DIN # 58609-1

26, 6N-4E